

RAINBOW COUNTY BY RAINBOW INFRA DEVELOPERS
SADASHIVPET - SANGAREEDY DISTRICT

C.NO: 383 / 2021 / HRO /H1
REF NO : 16470/1444 of the E-Panchayat.


DRAFT TLP NO. 86/2021 / HRO /H1



CHANDAPUR G.P.
EXTRACT OF VILLAGE MAP

SITE UNDER REFERENCE :

SCALE : 1"=660'-0"

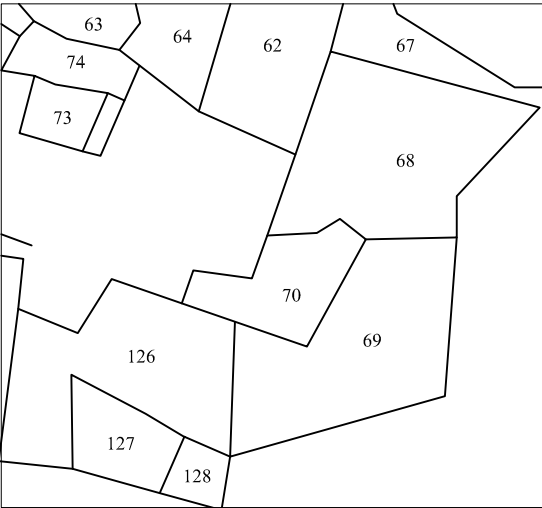

REFERENCE:


- LAYOUT BOUNDARY
- EXISTING ROADS
- PROPOSED ROADS

AREAS:

- LAYOUT AREA : Ac. 3.675 Cts Or 17787.00 Sq.yds.
- SITE RESERVED FOR OPEN SPACE (PARK) (10.00 %) : Ac. 0.3675 Cts Or 1778.70 Sq.yds.
- ROADS AREA (29.66 %) : Ac. 1.09 Cts Or 5275.60 Sq.yds.
- PLOTTED AREA (60.34 %) : Ac. 2.2175 Cts Or 10708.50 Sq.yds.
- NO. OF PLOTS : 59 Nos.
- MORTGAGE AREA (15.97 % OF PLOTTED AREA)
- PLOT NOS. 45 to 53 : 1709.67 Sq.yds.

CAUTION:

THIS LAYOUT IS LEGALLY VALID ONLY ON ITS RELEASE/APPROVAL BY THE CONCERNED GRAMPANCHAYAT UNDER SECTION 113 OF TELANGANA PANCHAYAT RAJ ACT 2018 ON FULFILLMENT OF ALL LAYOUT CONDITIONS. ANY TRANSACTION OF MORTGAGE AREA PRIOR TO THE ABOVE IS ILLEGAL.

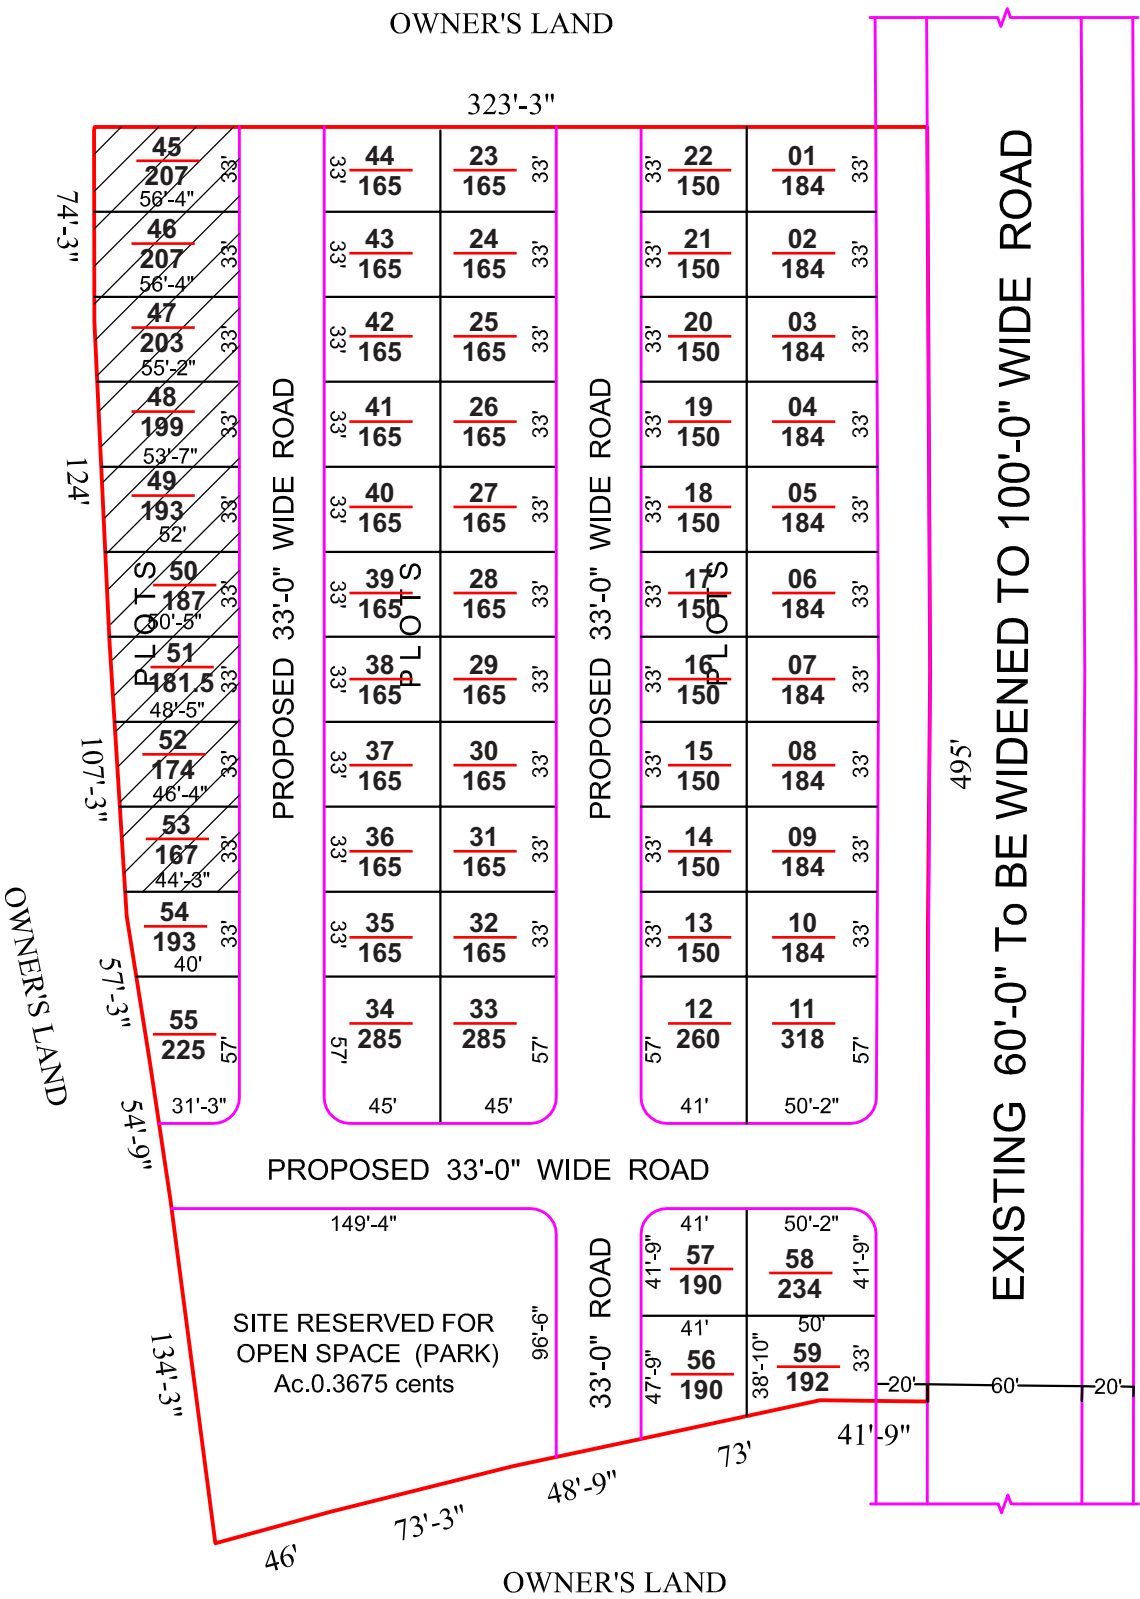

CHANDAPUR GRAMPANCHAYAT

DRAFT TECHNICAL LAYOUT PATTERN FOR THE RESIDENTIAL PLOTS IN SY.NOs. 70/p
SITUATED AT CHANDAPUR (V) & (G.P), SADASIVPET (M), SANGAREDDY DISTRICT.

SCALE : 1"= 66'-0"

ASSISTANT DIRECTOR

T.P.A

REGIONAL DEPUTY DIRECTOR
TOWN AND COUNTRY PLANNING, HYDERABAD